



SCALE 1:50

NORTH

WATER SOURCE

BERRY CASTLE SETTLEMENT

CREMATION AREA

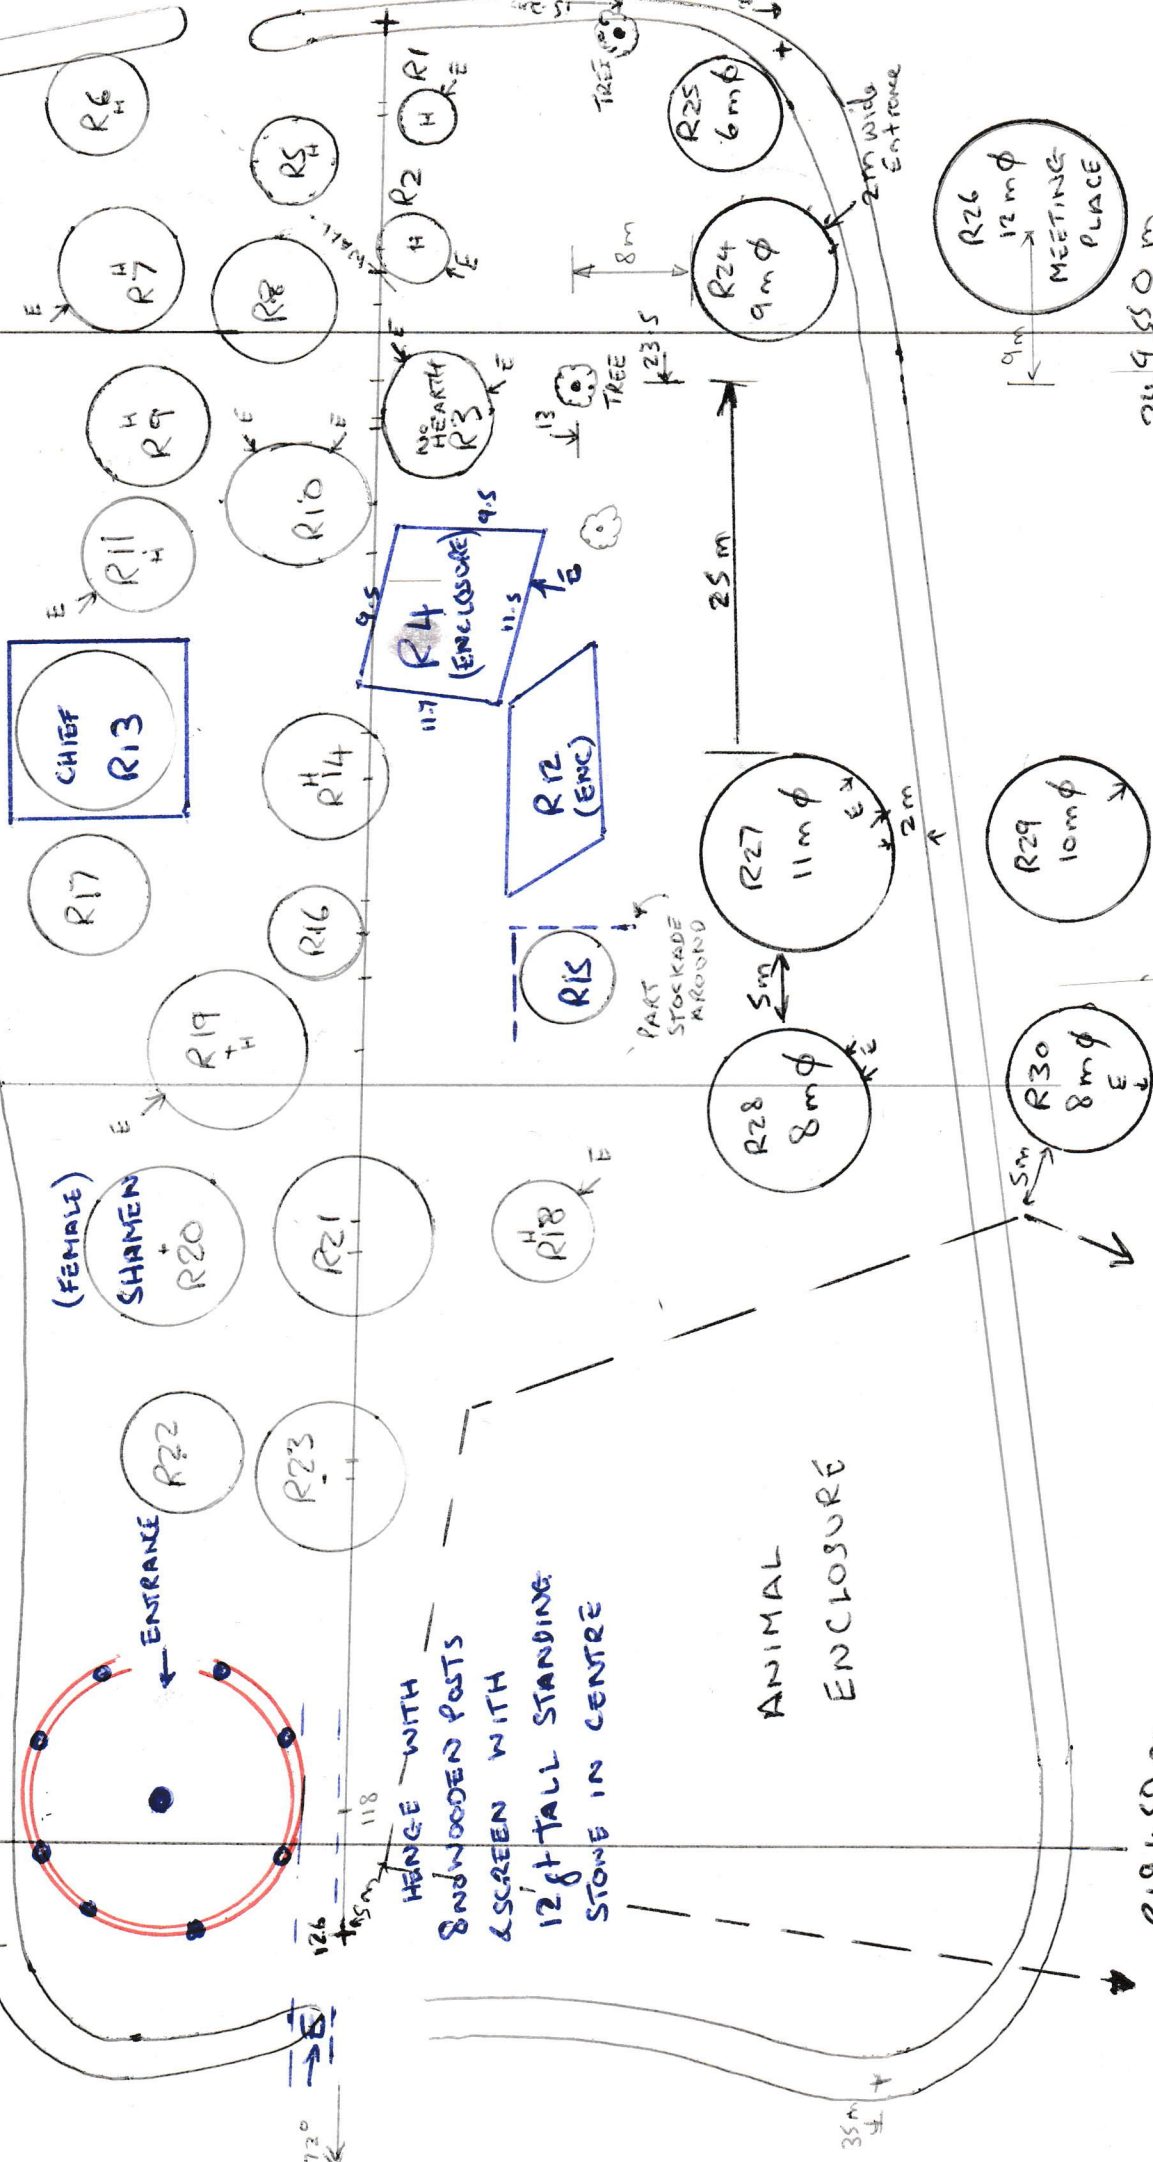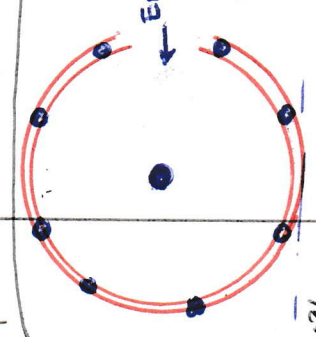

249450m

249550m